





# Parking Numbers


Existing Spaces on Site 272 Spaces  
 (Excluding tennis courts and adjacent grass area as counted by DSA)

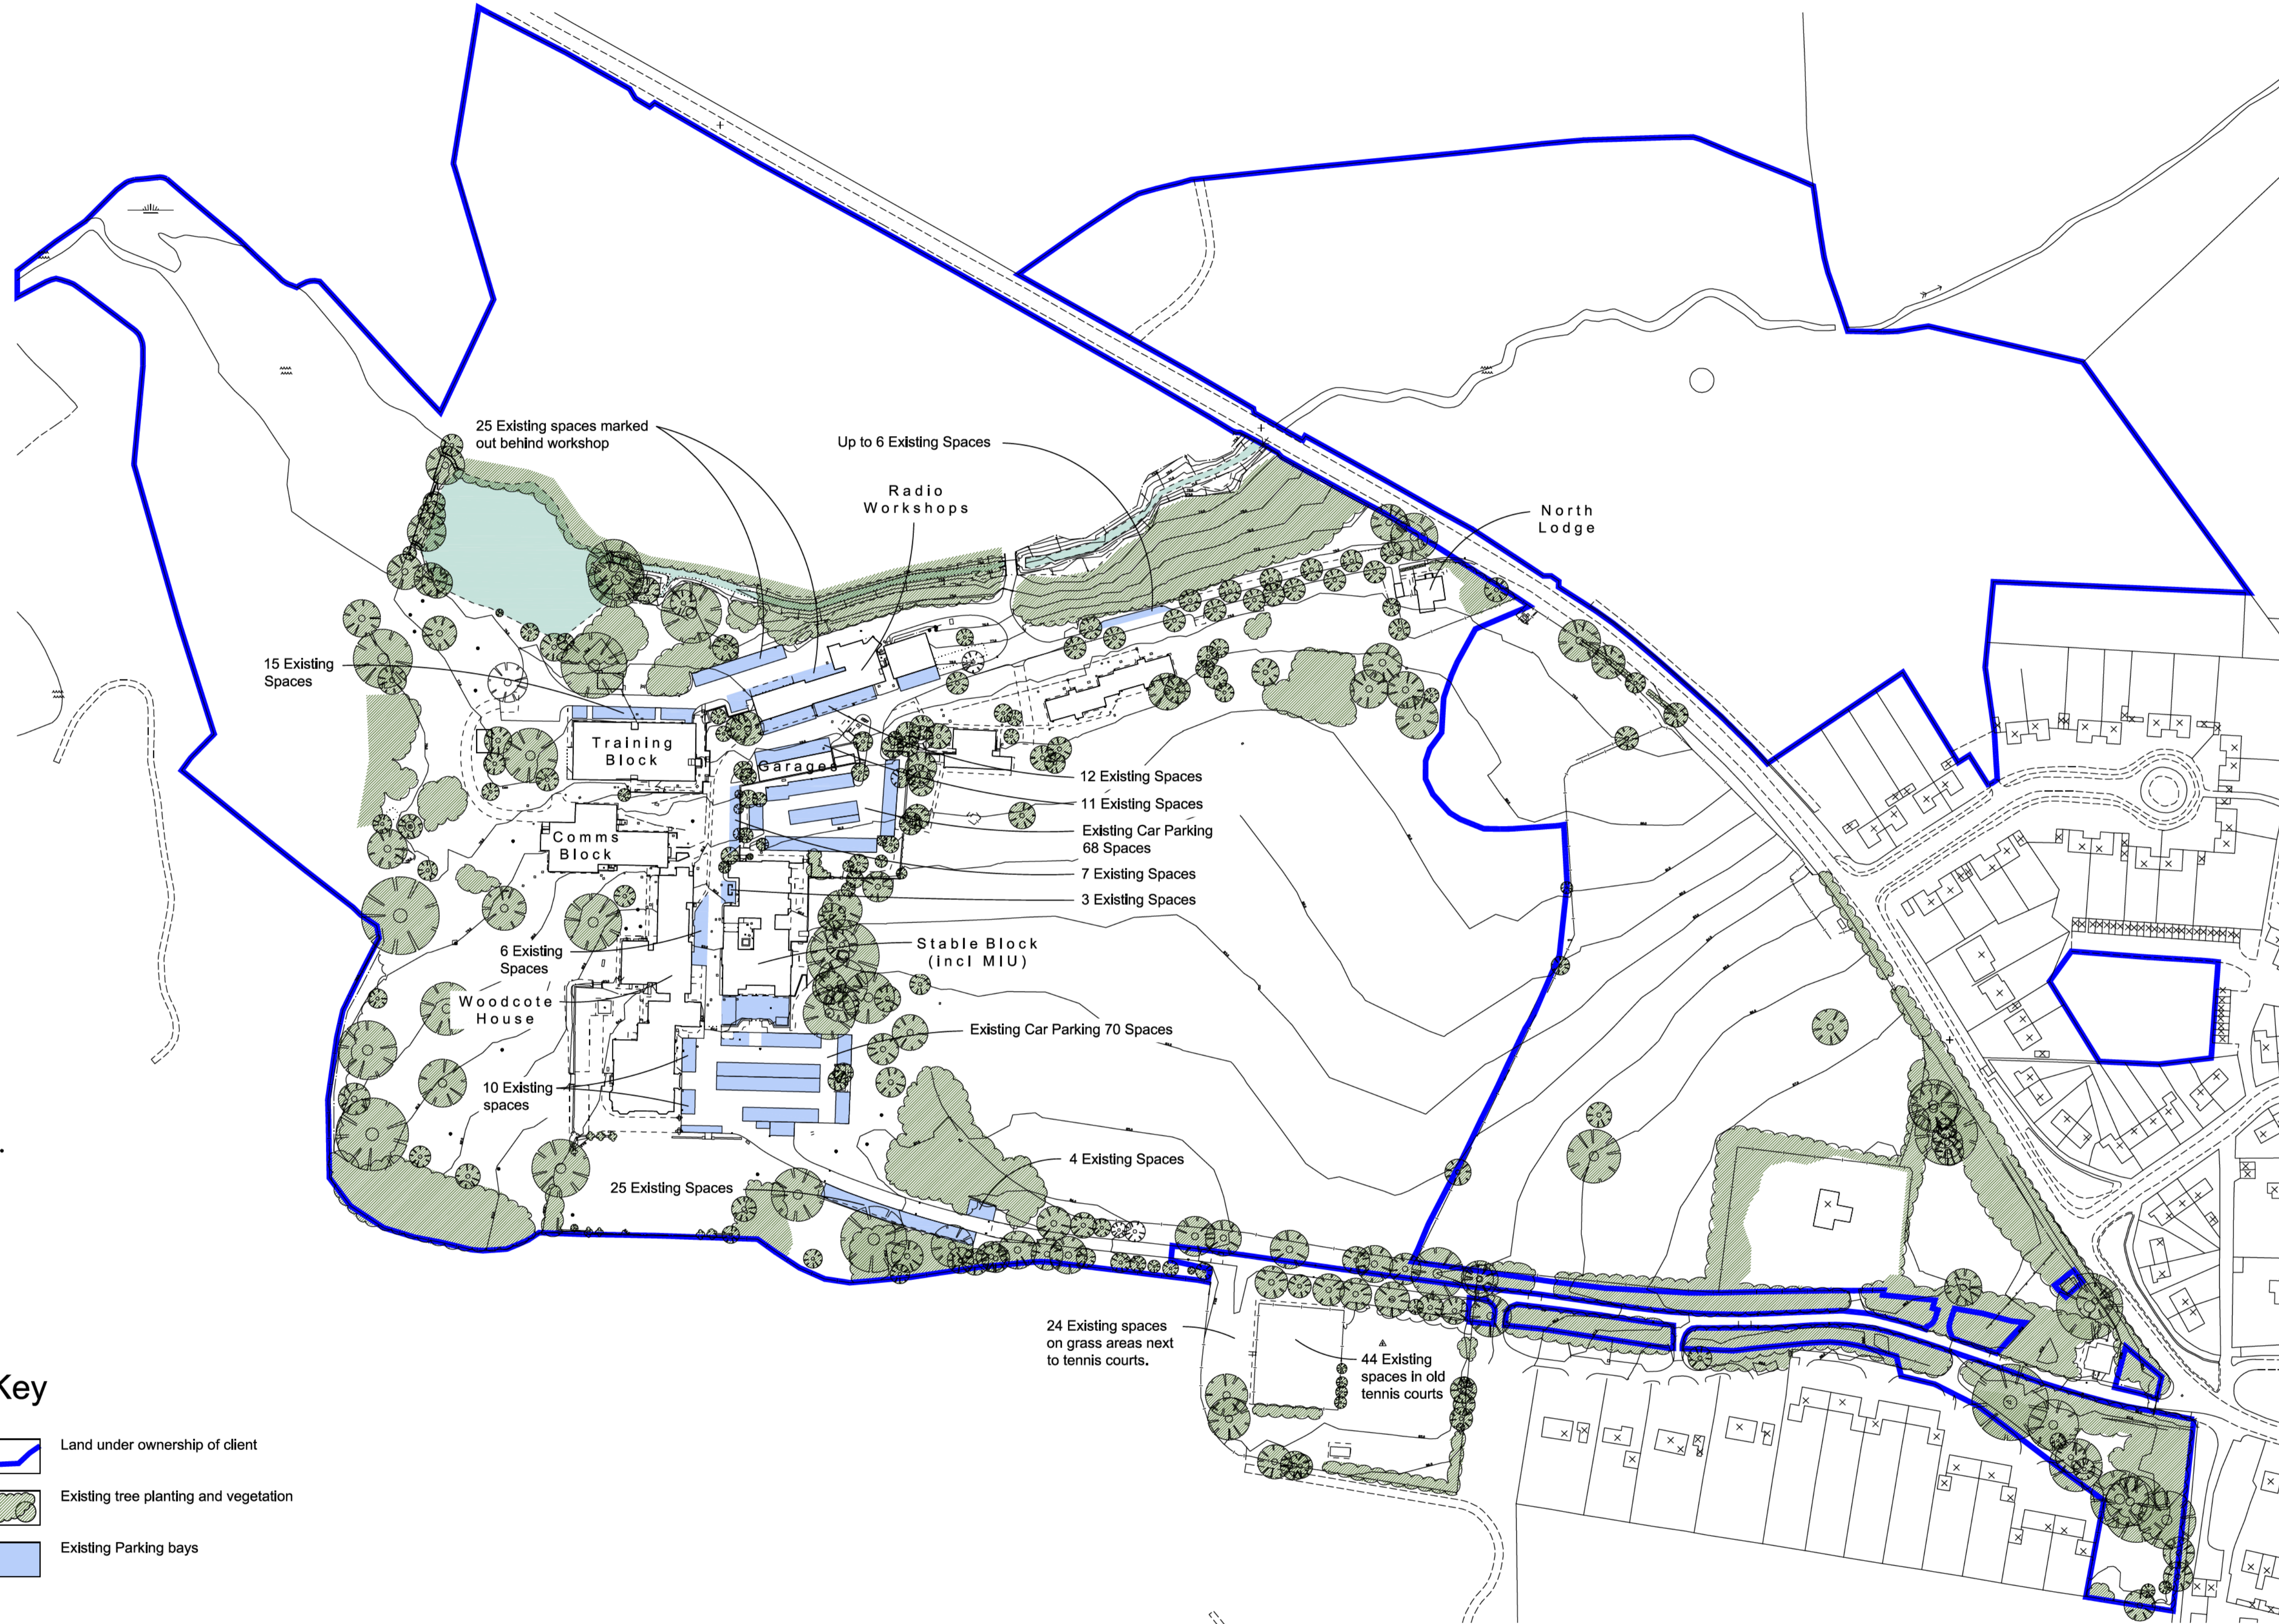

## Key

-  Land under ownership of client
-  Existing tree planting and vegetation
-  Existing Parking bays

## Scale

 

## Notes

- 1) This drawing is to be read in conjunction with all other relevant drawings and information supplied by other consultants.
- 2) Hatch patterns displayed on this drawing are indicative only and do not represent actual paving units or material sizes.
- 3) All tree planting in proximity to buildings to be checked by engineers to ensure foundation detailing is appropriate.

Revisions:	Client:	Checked:
Project:	Leek Wootton Transformation	
Client:	Warwickshire Constabulary	
Title:	Existing Site Plan	
Drawing number:	24113.161	Rev:
Status:	FOR INFORMATION	
Date:	12-07-24	Scale @ A1:
		1:1250

# Leek Wootton, Transformation Existing Site Plan

